


FLOOR PLAN
SCALE 1:100

ELEVATION
SCALE 1:100

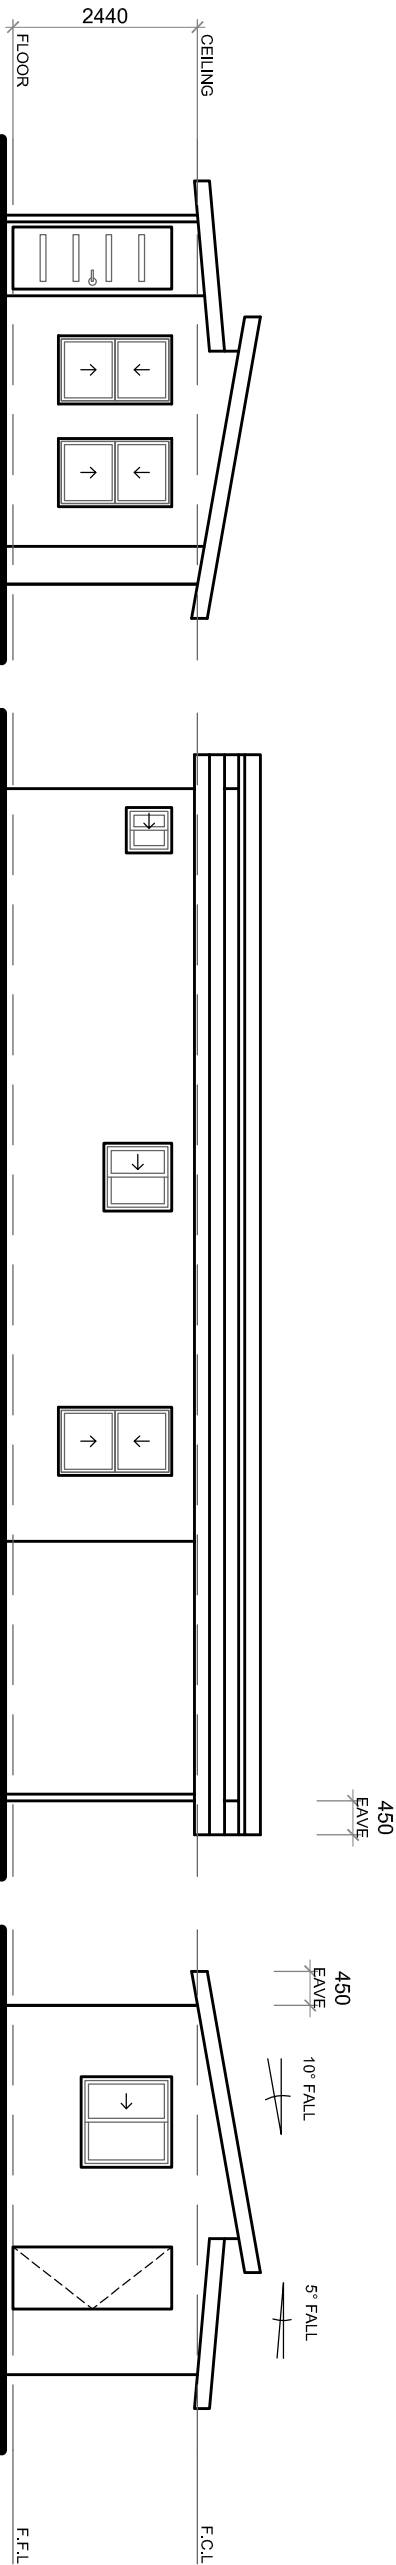

ELEVATION
SCALE 1:100

ELEVATION
SCALE 1:100

ELEVATION
SCALE 1:100

Ian Cubitt's
CLASSIC HOME IMPROVEMENTS
152 Russell Street Emu Plains NSW 2750 Ph: (02)4735-2944
www.classichomeimprovements.com.au Lic: 66902C

Figured dimensions only to be used. DO NOT SCALE from drawing. All dimensions are to be verified on site prior to commencement of work. This drawing remains the property of Ian Cubitts Classic Home Improvements and is subject to copyright.

