



1:100 (A3)

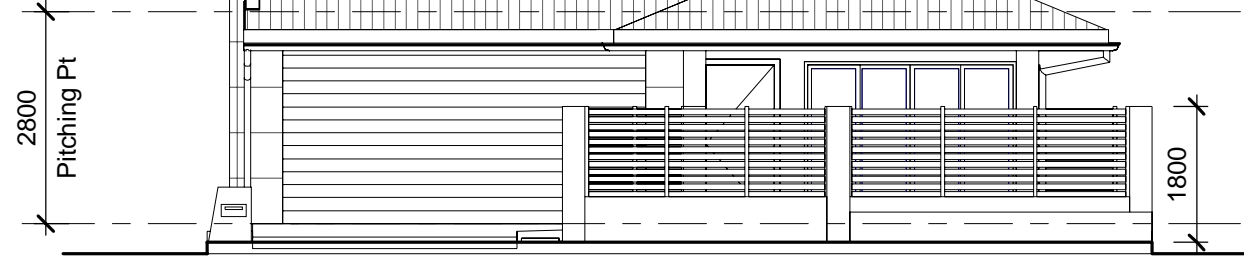

1:100 (A3)

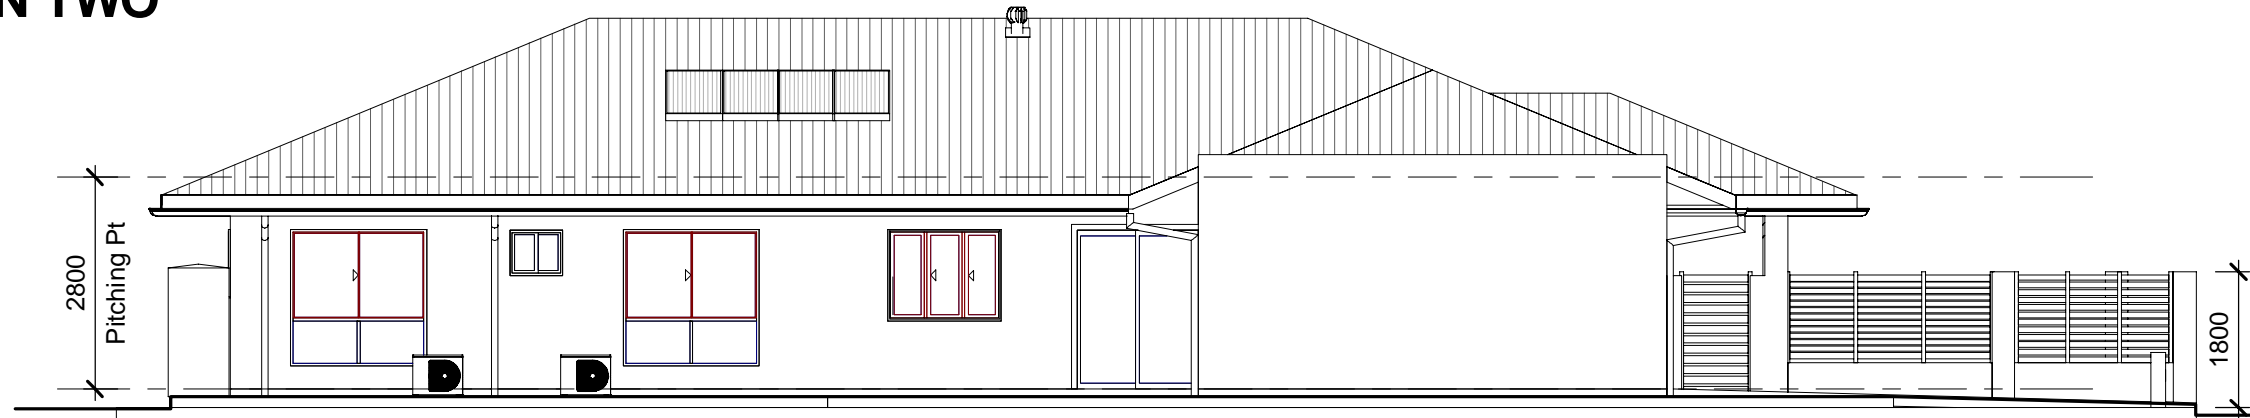


DO NOT SCALE OFF THIS DRAWING check all dimensions prior to commencing any site work

Project
Proposed New Residence
Lot 271 - Heights Durack

client. Suave Homes

Drawn by: A.B	Scale: 1 : 100	Date:
------------------	-------------------	-------

Sheet n° 04

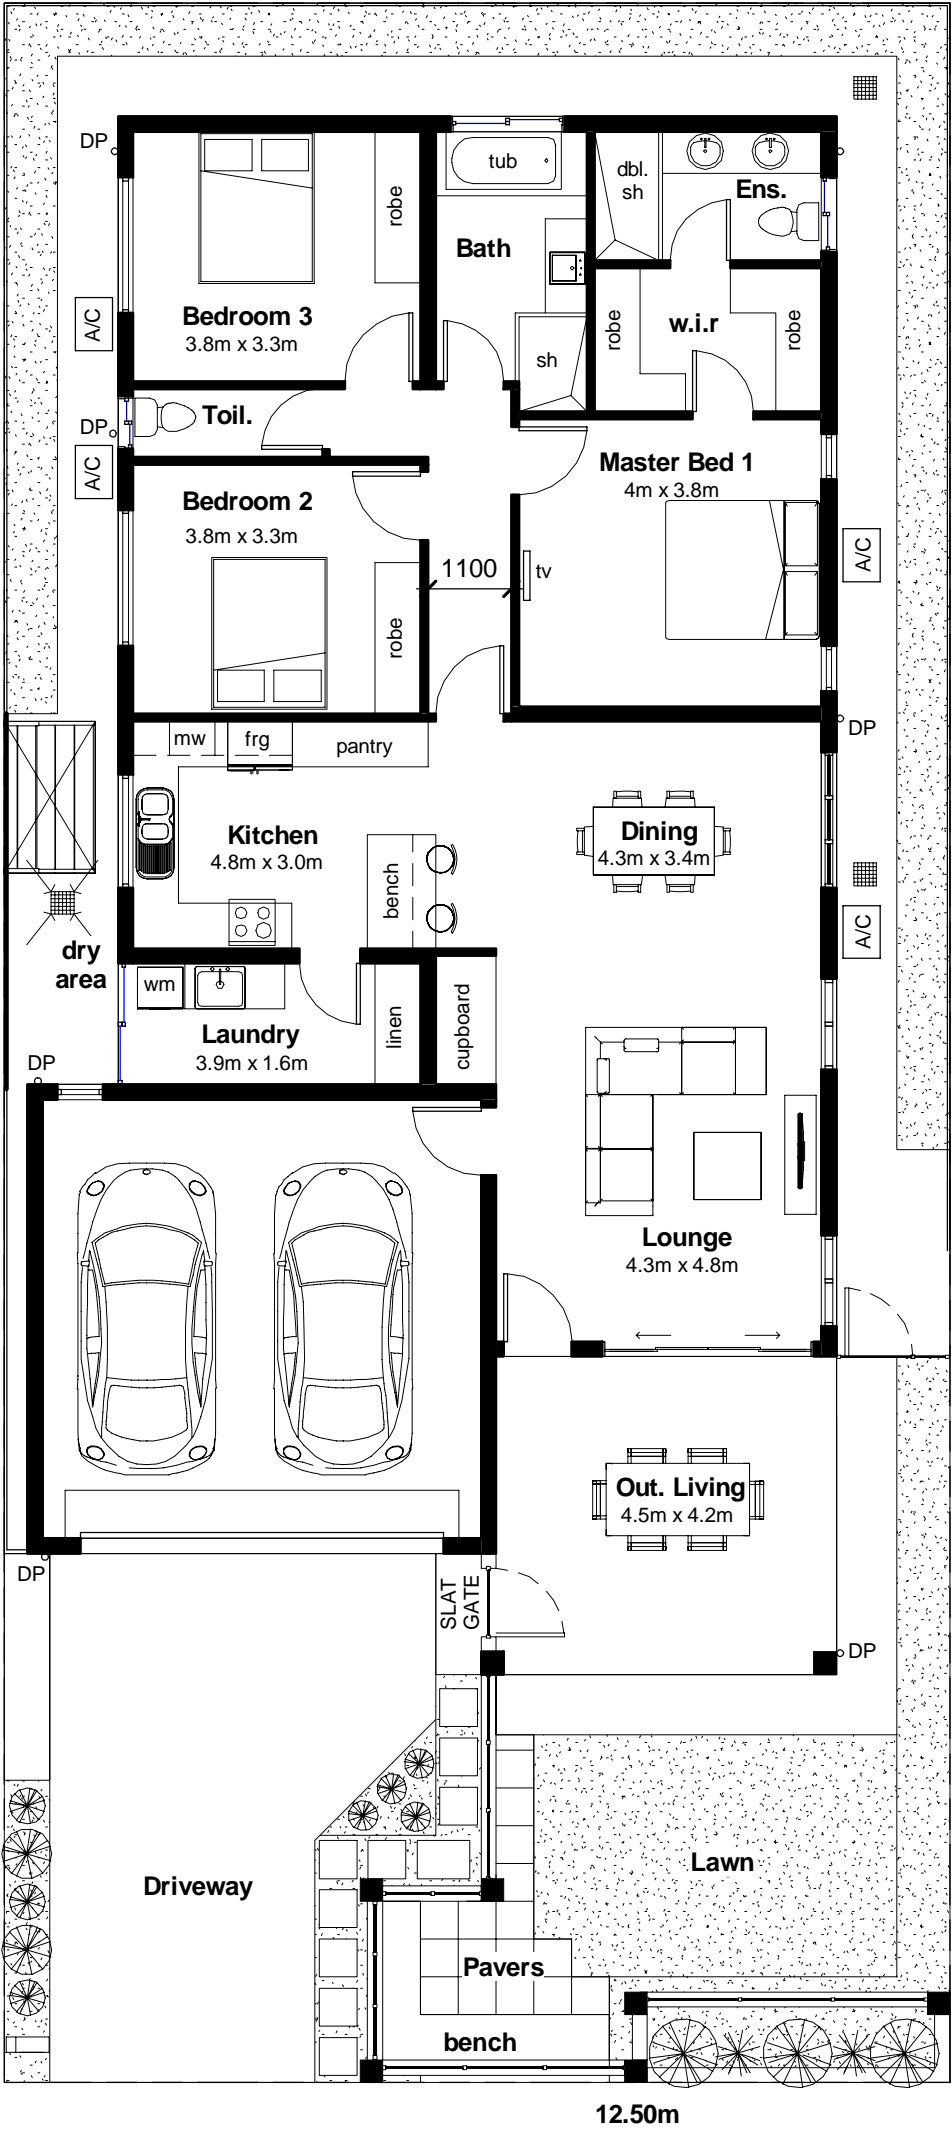

AREAS	
Internal Living Area 139m ²	Outdoor Living Area 19m ²
Double garage 37m ²	Porch -
TOTAL AREA 195m ²	



SUAVE HOMES
PO Box 36217
Winnellie, NT, 0821
PH: 0413 727 133
E: sales@suavehomes.com.au

Project
Proposed New Residence
Lot 271 - Heights Durack

Client. Suave Homes

Drawing Name:
Floor Plan

Job n°:
271

Drawn by:
A.B

Scale:
1 : 100

Date:

Sheet n°

03