



PLAN AREAS

HOUSE AREA	: 131.87 m <sup>2</sup>
DECK AREA	: 61.33 m <sup>2</sup>
TOTAL AREA	: 193.20 m <sup>2</sup>
PERIMETER	: 52.18 m

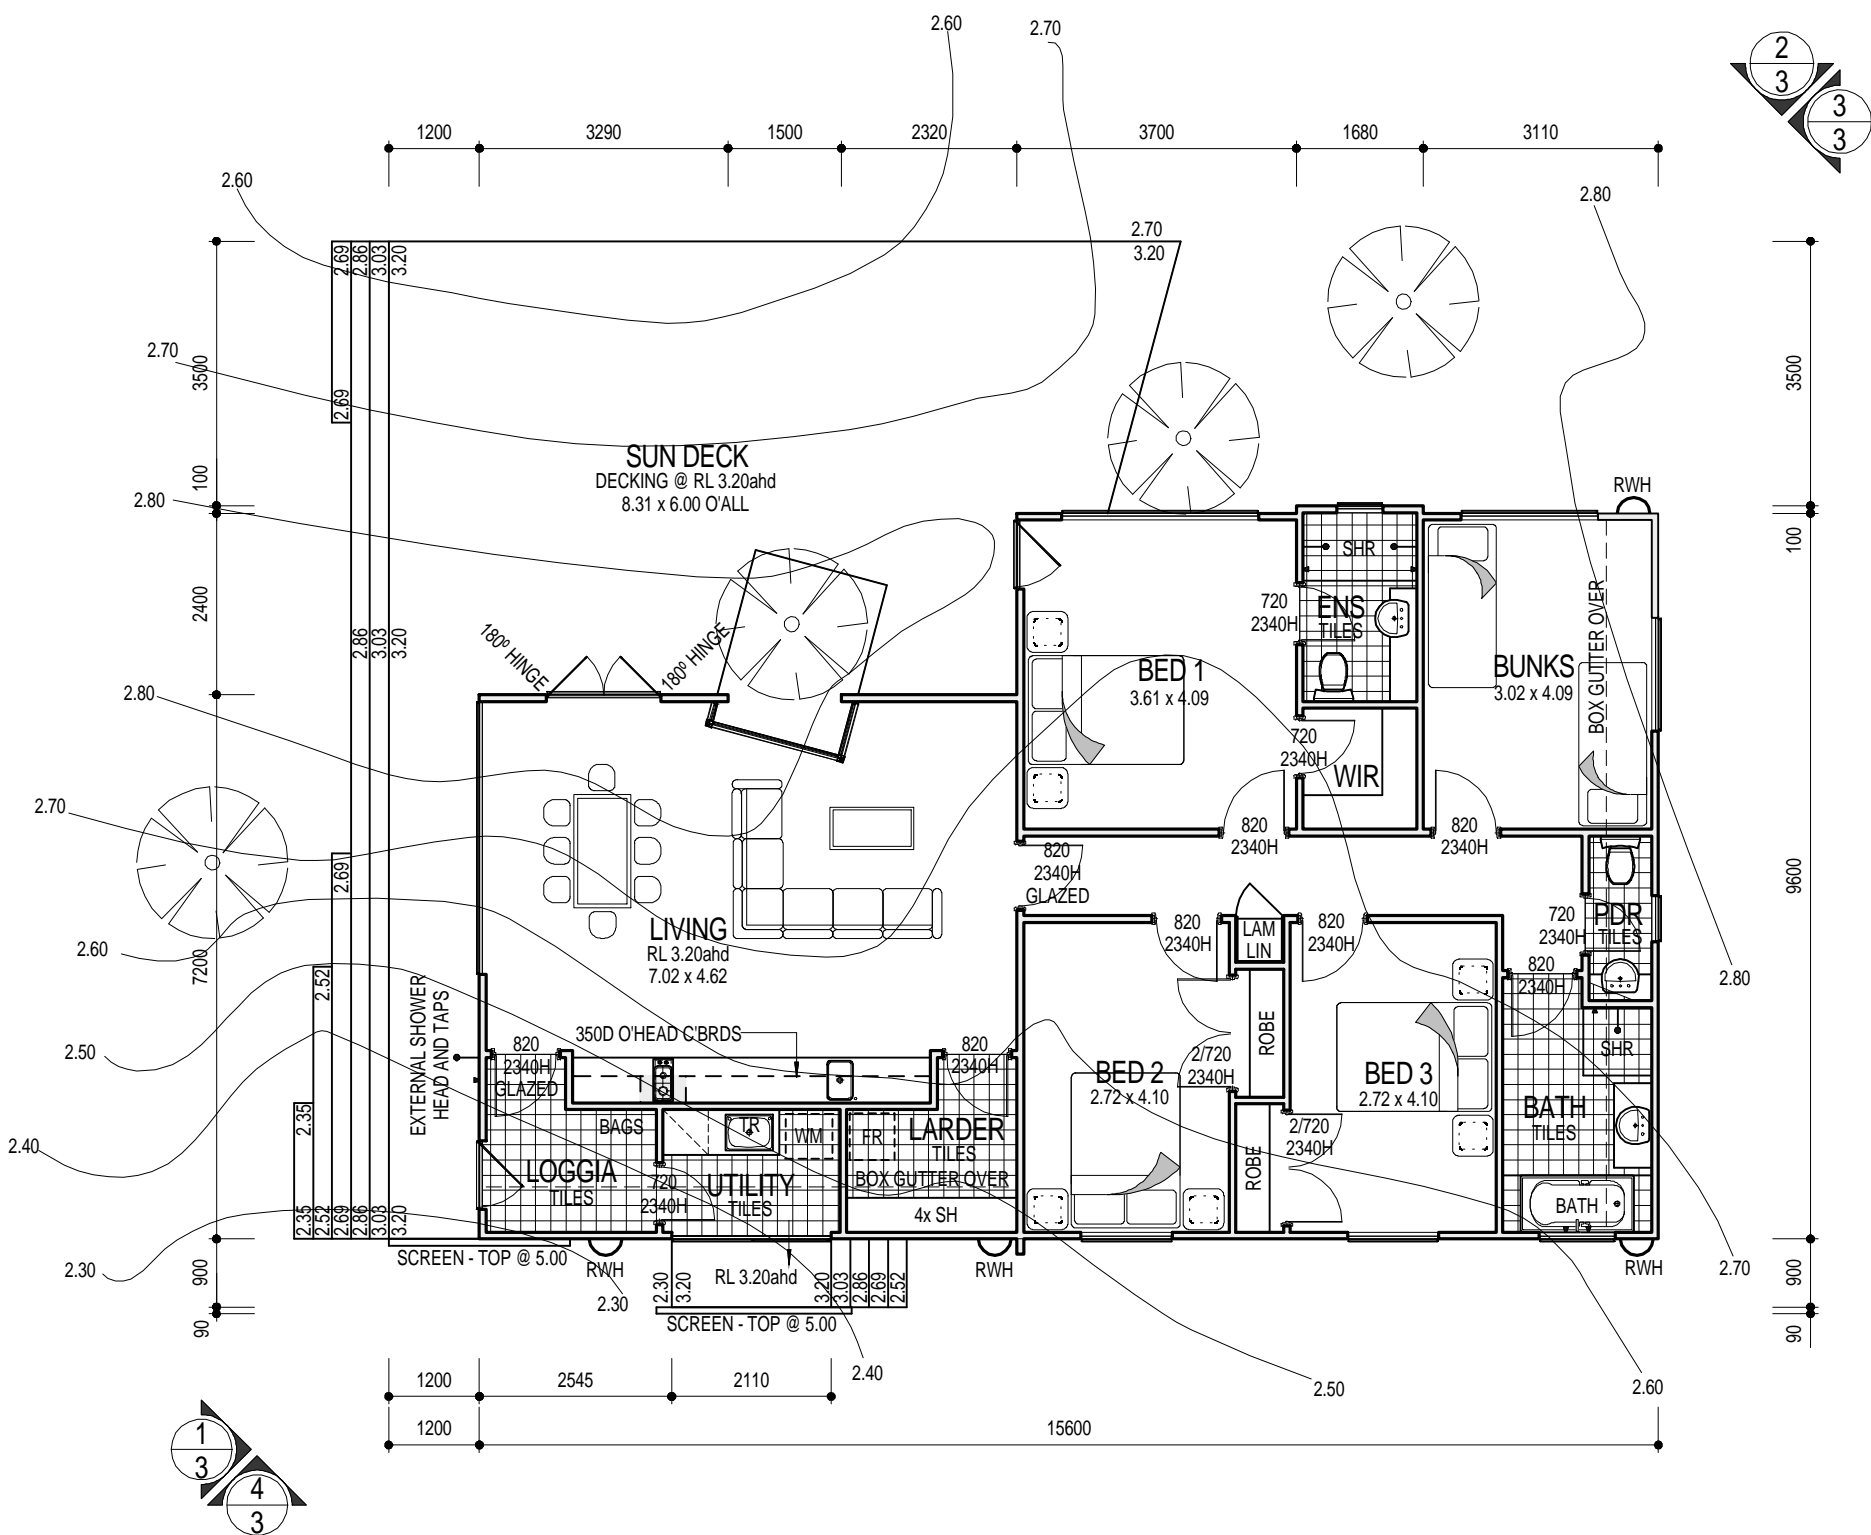

 VIA GreenSmart	aaron sice info@bluecardindustries.com 0423 972 359 abn: 95 122 212 506 acn: 122 212 506 copyright © 2008
	<b>CLIENT: J CARROLL</b> <b>ADDRESS: LOT 52 (#352)</b> <b>GEOGRAPHE BAY RD,</b> <b>QUINDALUP - FLOOR PLAN</b>
<b>B1</b>	
<b>1:100</b>	